


Line #	Measurement	Trim	Purpose
48	36'-0"		Black Out Truss
47	36'-0"	22'-0"	5th Batten
46	36'-0"		
45	36'-0"		
44	36'-0"		5th Electric
43	36'-0"		
42	36'-0"		
41	36'-0"		
40	36'-0"		
39	36'-0"		5th Electric
38	36'-0"		
37	36'-0"		Black Box
36	36'-0"		5th Batten
35	36'-0"	22'-0"	5th Batten
34	28'-0"		
33	27'-0"		
32	26'-0"		
31	25'-0"	23'-0"	4th Electric
30	24'-0"		
29	24'-0"		
28	24'-0"		4th Batten
27	24'-0"	20'-0"	4th Batten
26	22'-0"		
25	21'-0"		Full Back Truss
24	20'-0"		
23	19'-0"		
22	18'-0"	23'-0"	3rd Electric
21	17'-0"		12x6 60' Screen
20	16'-0"		3rd Batten
19	16'-0"	20'-0"	3rd Batten
18	15'-0"		
17	14'-0"		
16	13'-0"		
15	12'-0"		
14	11'-0"	23'-0"	2nd Electric
13	10'-0"		
12	9'-0"		2nd Batten
11	9'-0"	20'-0"	2nd Batten
10	8'-0"		
9	7'-0"		
8	6'-0"		
7	5'-0"		
6	4'-0"	23'-0"	1st Electric
5	3'-0"		
4	2'-0"		1st Batten
3	2'-0"	20'-0"	1st Batten
2	1'-0"		Main Aft
1	0'-11"	20'-0"	Main Variance
-	0'-0"		Fire Curtain

Notes:

- Drawing is to scale except for Balcony Rail Lighting Positions.
- Circuits for Electrics 1-5 are dropped from the Gallery and Grid levels
- Due to building architecture, there is no true center hanging positions on FOH positions.
- Battens are 61' long, except the last 5 upstage line which are 55' long
- maximum batten height is 61' -- grid is 616"
- maximum weight per arbor is 1716 lbs.

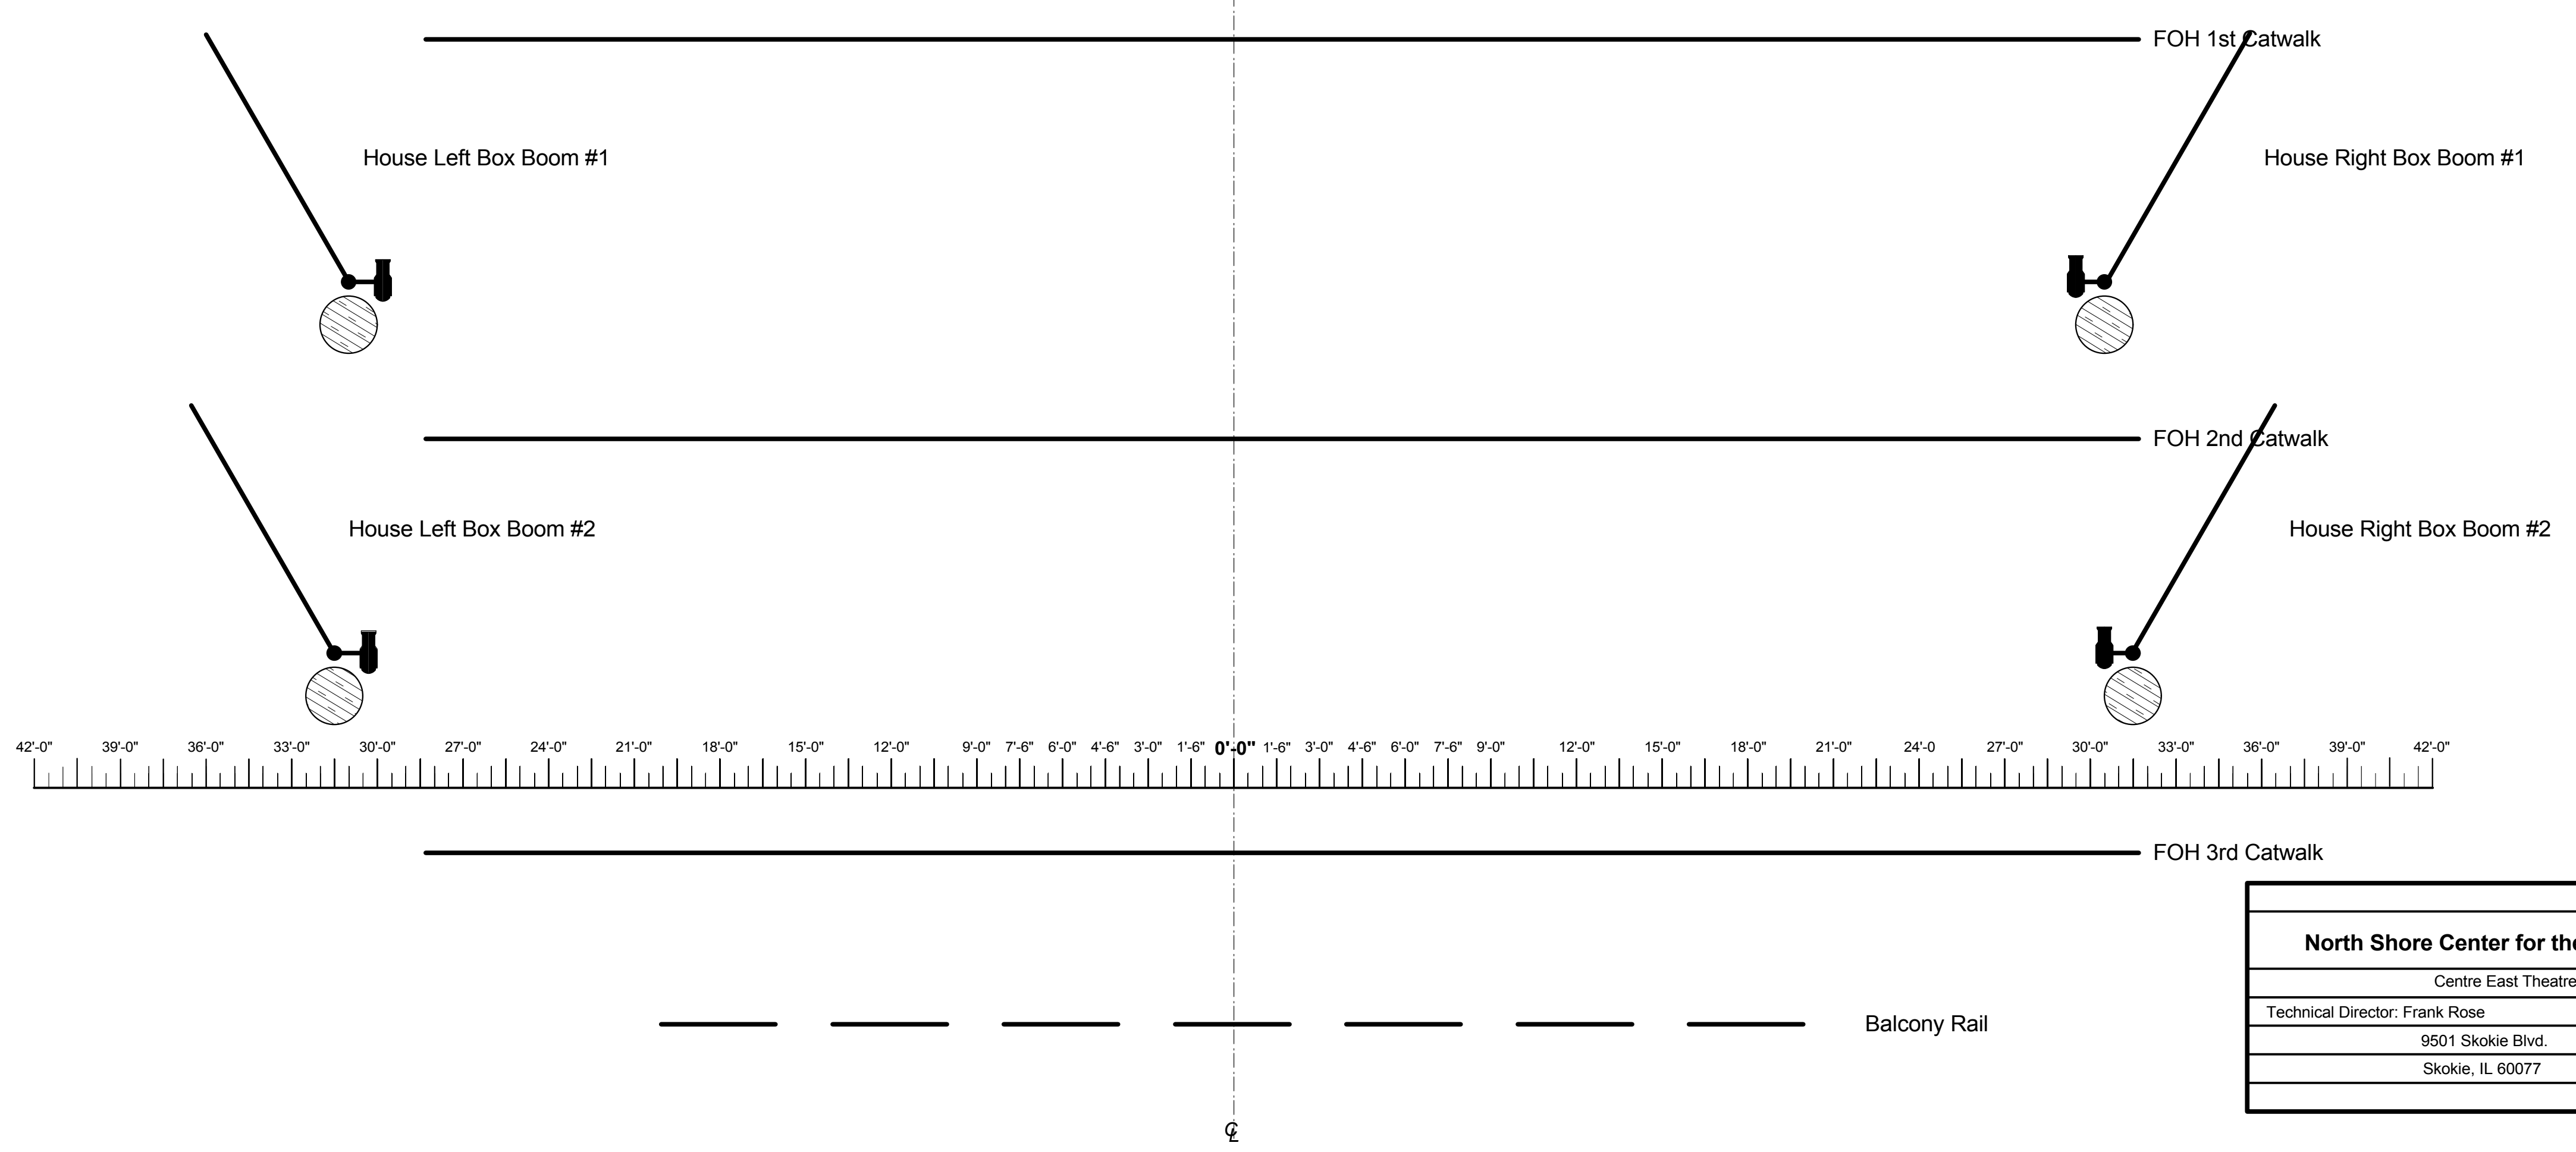

North Shore Center for the Performing Arts in Skokie		Drawing No.
Centre East Theatre Stage Plot		1
Technical Director: Frank Rose	(847) 679-9501 Ext. 3012	of 1
9501 Skokie Blvd.	Drawn By: Dustin L. Derry	Scale: 1/4"=1'-0"
Skokie, IL 60077	Subject to change without notice	Acrobat 5/15/04