
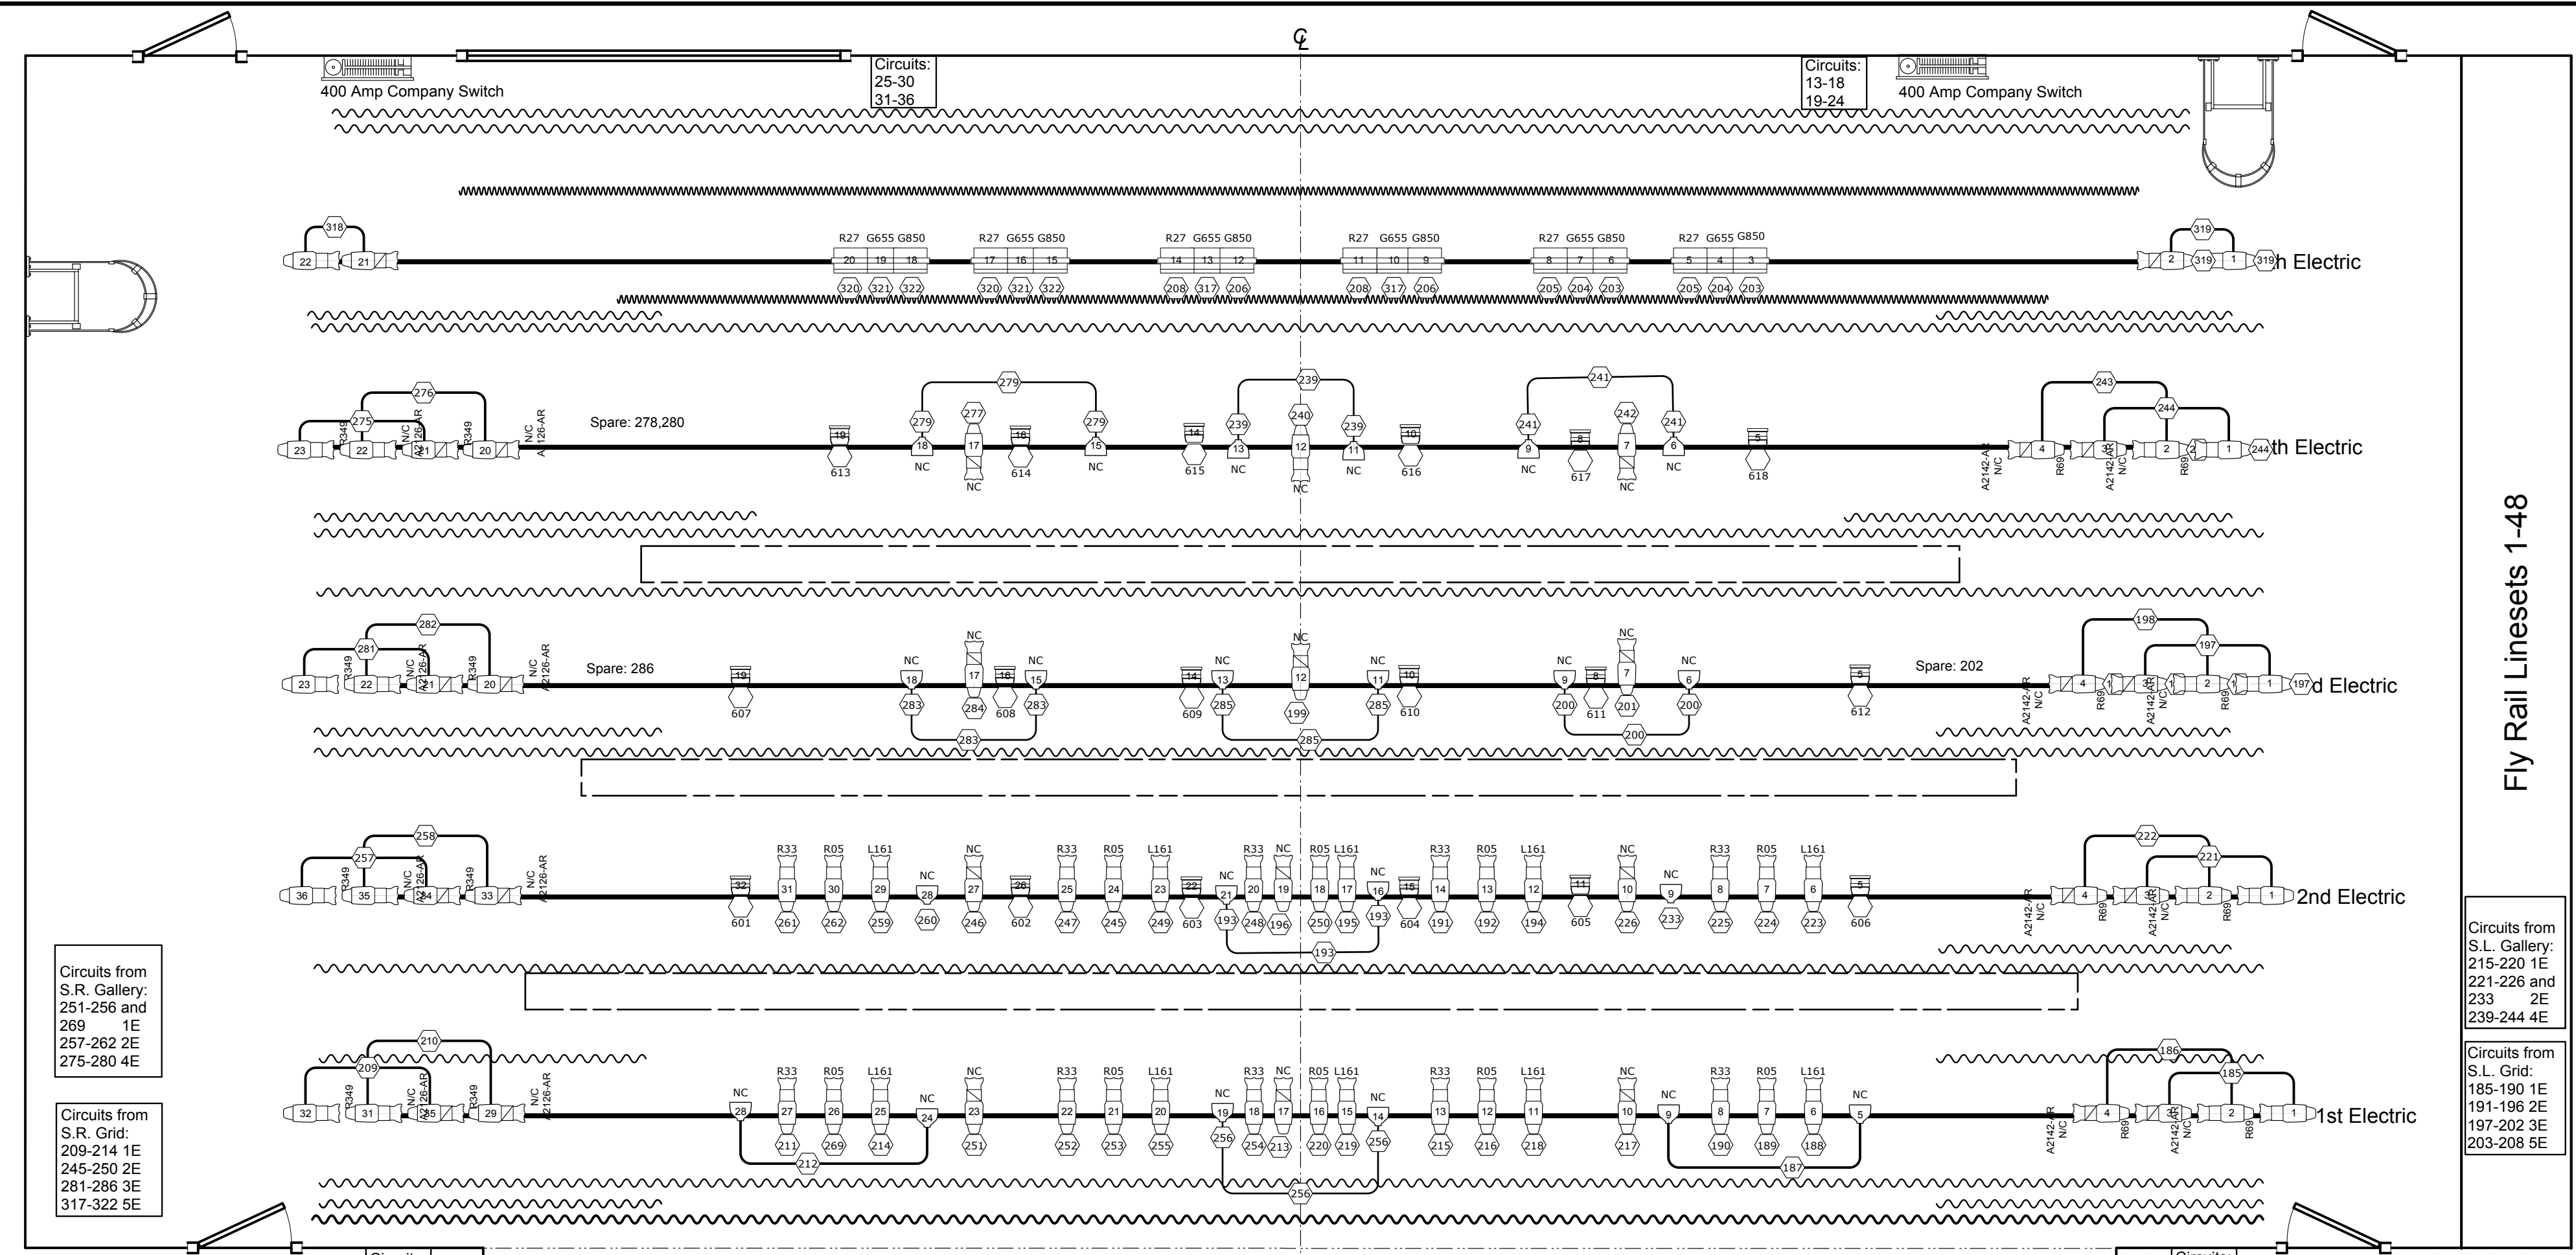



**Notes:**

- All instruments are on 18" centers unless noted otherwise.
- Drawing is to scale except for Balcony Rail Lighting Positions.
- All multi-circuits have a 6 circuit Socapex connector and a 2P&G breakout.
- Circuits for Electrics 1-5 are dropped from the Gallery and Grid levels
- Due to building architecture, there is no true center hanging positions on FOH positions.
- Houselights on circuits 353-363
- Rep plot must be restored to default at strike.

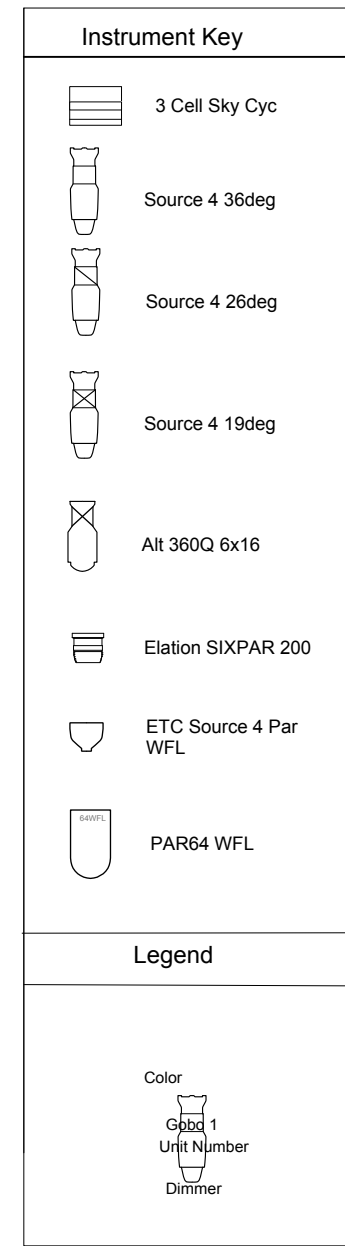

**Lineset Schedule**

Line #	Measurement	Trim	Purpose
49	36'-9"		Black Out Drape
48	36'-3"	23'-6"	6th Border
47	36'-0"		
46	35'-3"		
45	34'-9"		Cyc
44	34'-3"		
43	33'-9"		
42	33'-3"		
41	32'-9"		
40	32'-3"		
39	31'-9"		5th Electric
38	31'-3"		
37	30'-9"		Black Scrim
36	30'-3"		5th Legs
35	29'-9"	23'	5th Border
34	28'-9"		
33	27'-9"		
32	26'-9"		
31	25'-9"	23'-0"	4th Electric
30	24'-9"		
29	24'-3"		4th Legs
28	23'-9"	20'-6"	4th Border
27	23'-3"		
26	21'-9"	diverted to 2111.6'	acoustic ceiling, stored
25	21'-3"		Full Black Traveler
24	20'-3"		
23	19'-9"		
22	18'-3"	23'-0"	3rd Electric
21	17'-3"		
20	16'-9"		3rd Legs
19	16'-3"	20'-6"	3rd Border
18	15'-3"		acoustic ceiling, stored
17	14'-3"		
16	13'-3"		
15	12'-3"		
14	11'-3"	23'-0"	2nd Electric
13	10'-3"		
12	9'-9"		2nd Legs
11	9'-3"	20'-6"	2nd Border
10	8'-3"		acoustic ceiling, stored
9	7'-3"		
8	6'-3"		
7	5'-3"		
6	4'-3"	23'-0"	1st Electric
5	3'-3"		
4	2'-9"		1st Legs
3	2'-3"	20'-6"	1st Border
2	1'-5"		Main Act
1	0'-11"	20'-6"	Main Valance
-	0'-6"		Fire Curtain

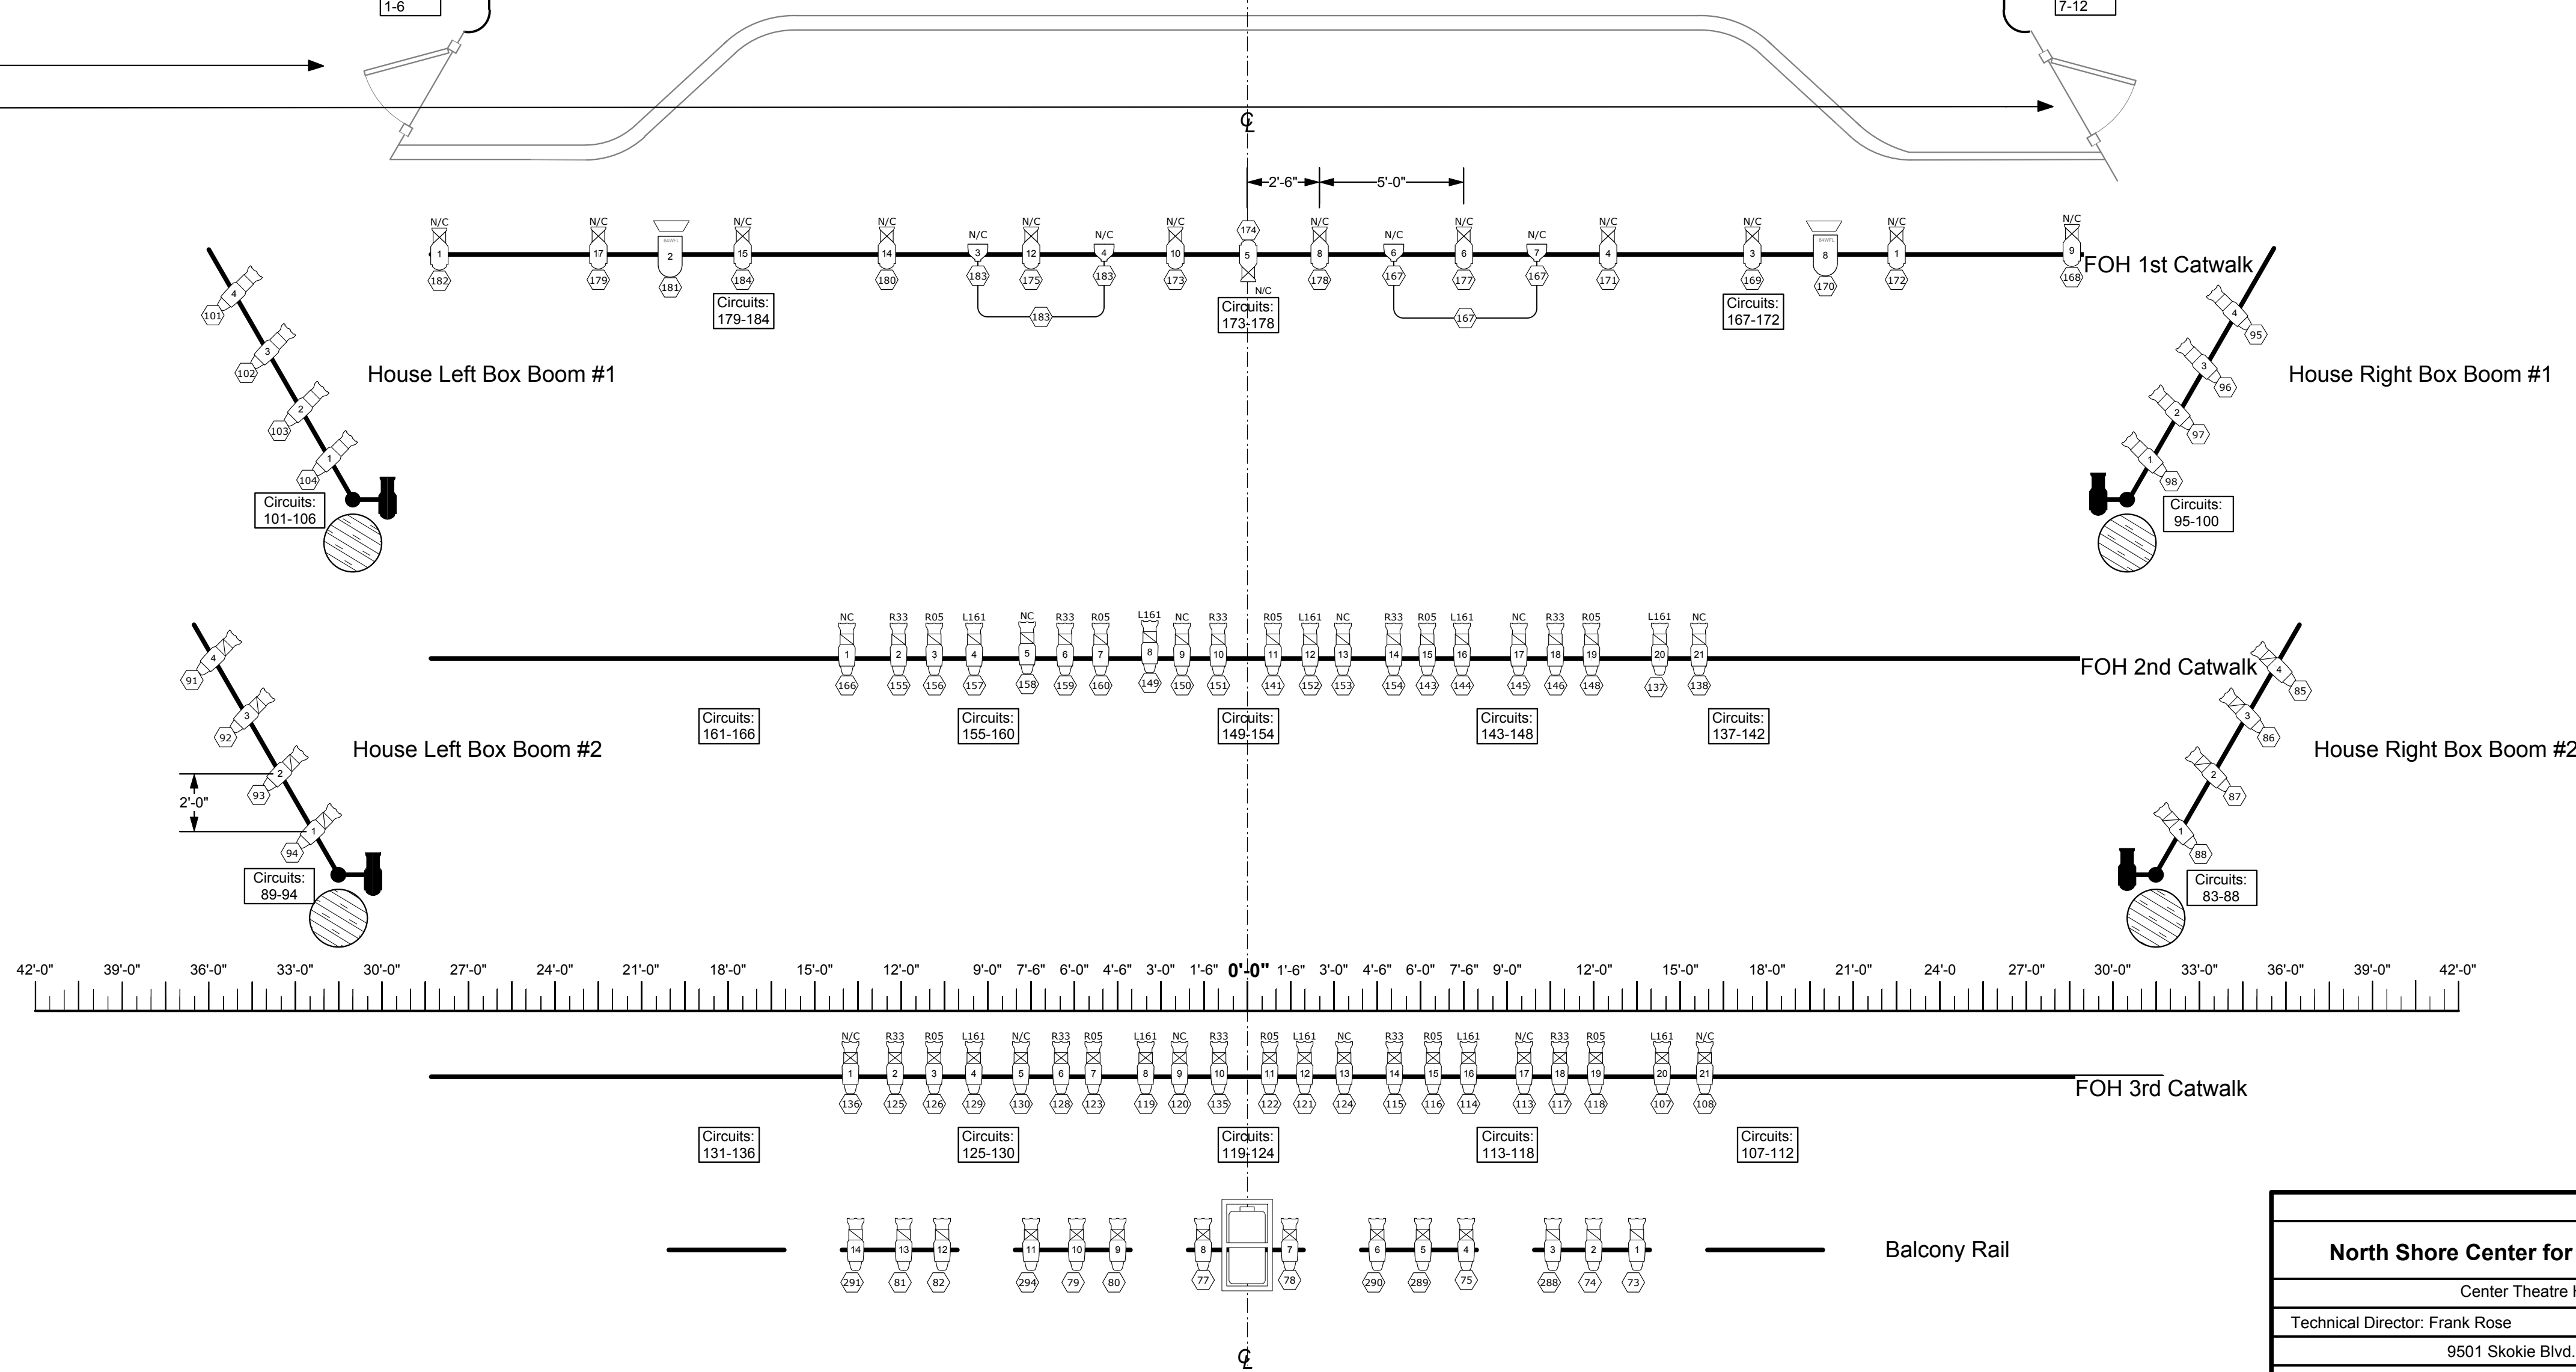

<b>North Shore Center for the Performing Arts in Skokie</b>		Drawing no.
Center Theatre House Repertory Light Plot		<b>1</b>
Technical Director: Frank Rose	(847) 679 - 9501 Ext. 3012	of 1
9501 Skokie Blvd.	Drawn By: Dustin L. Derry	Scale 1/4"=1'-0"
Skokie, IL 60077	This plot is subject to change without notice.	Accepted: 6/20/2018