


Notes:

- Drawing is to scale except for Balcony Rail Lighting Positions.
- Circuits for Electrics 1-5 are dropped from the Gallery and Grid levels
- Due to building architecture, there is no true center hanging positions on FOH positions.
- Battens are 61' long, except the last 5 upstage line which are 55' long
- maximum batten height is 61' -- grid is 61'6"
- maximum weight per arbor is 1716 lbs.

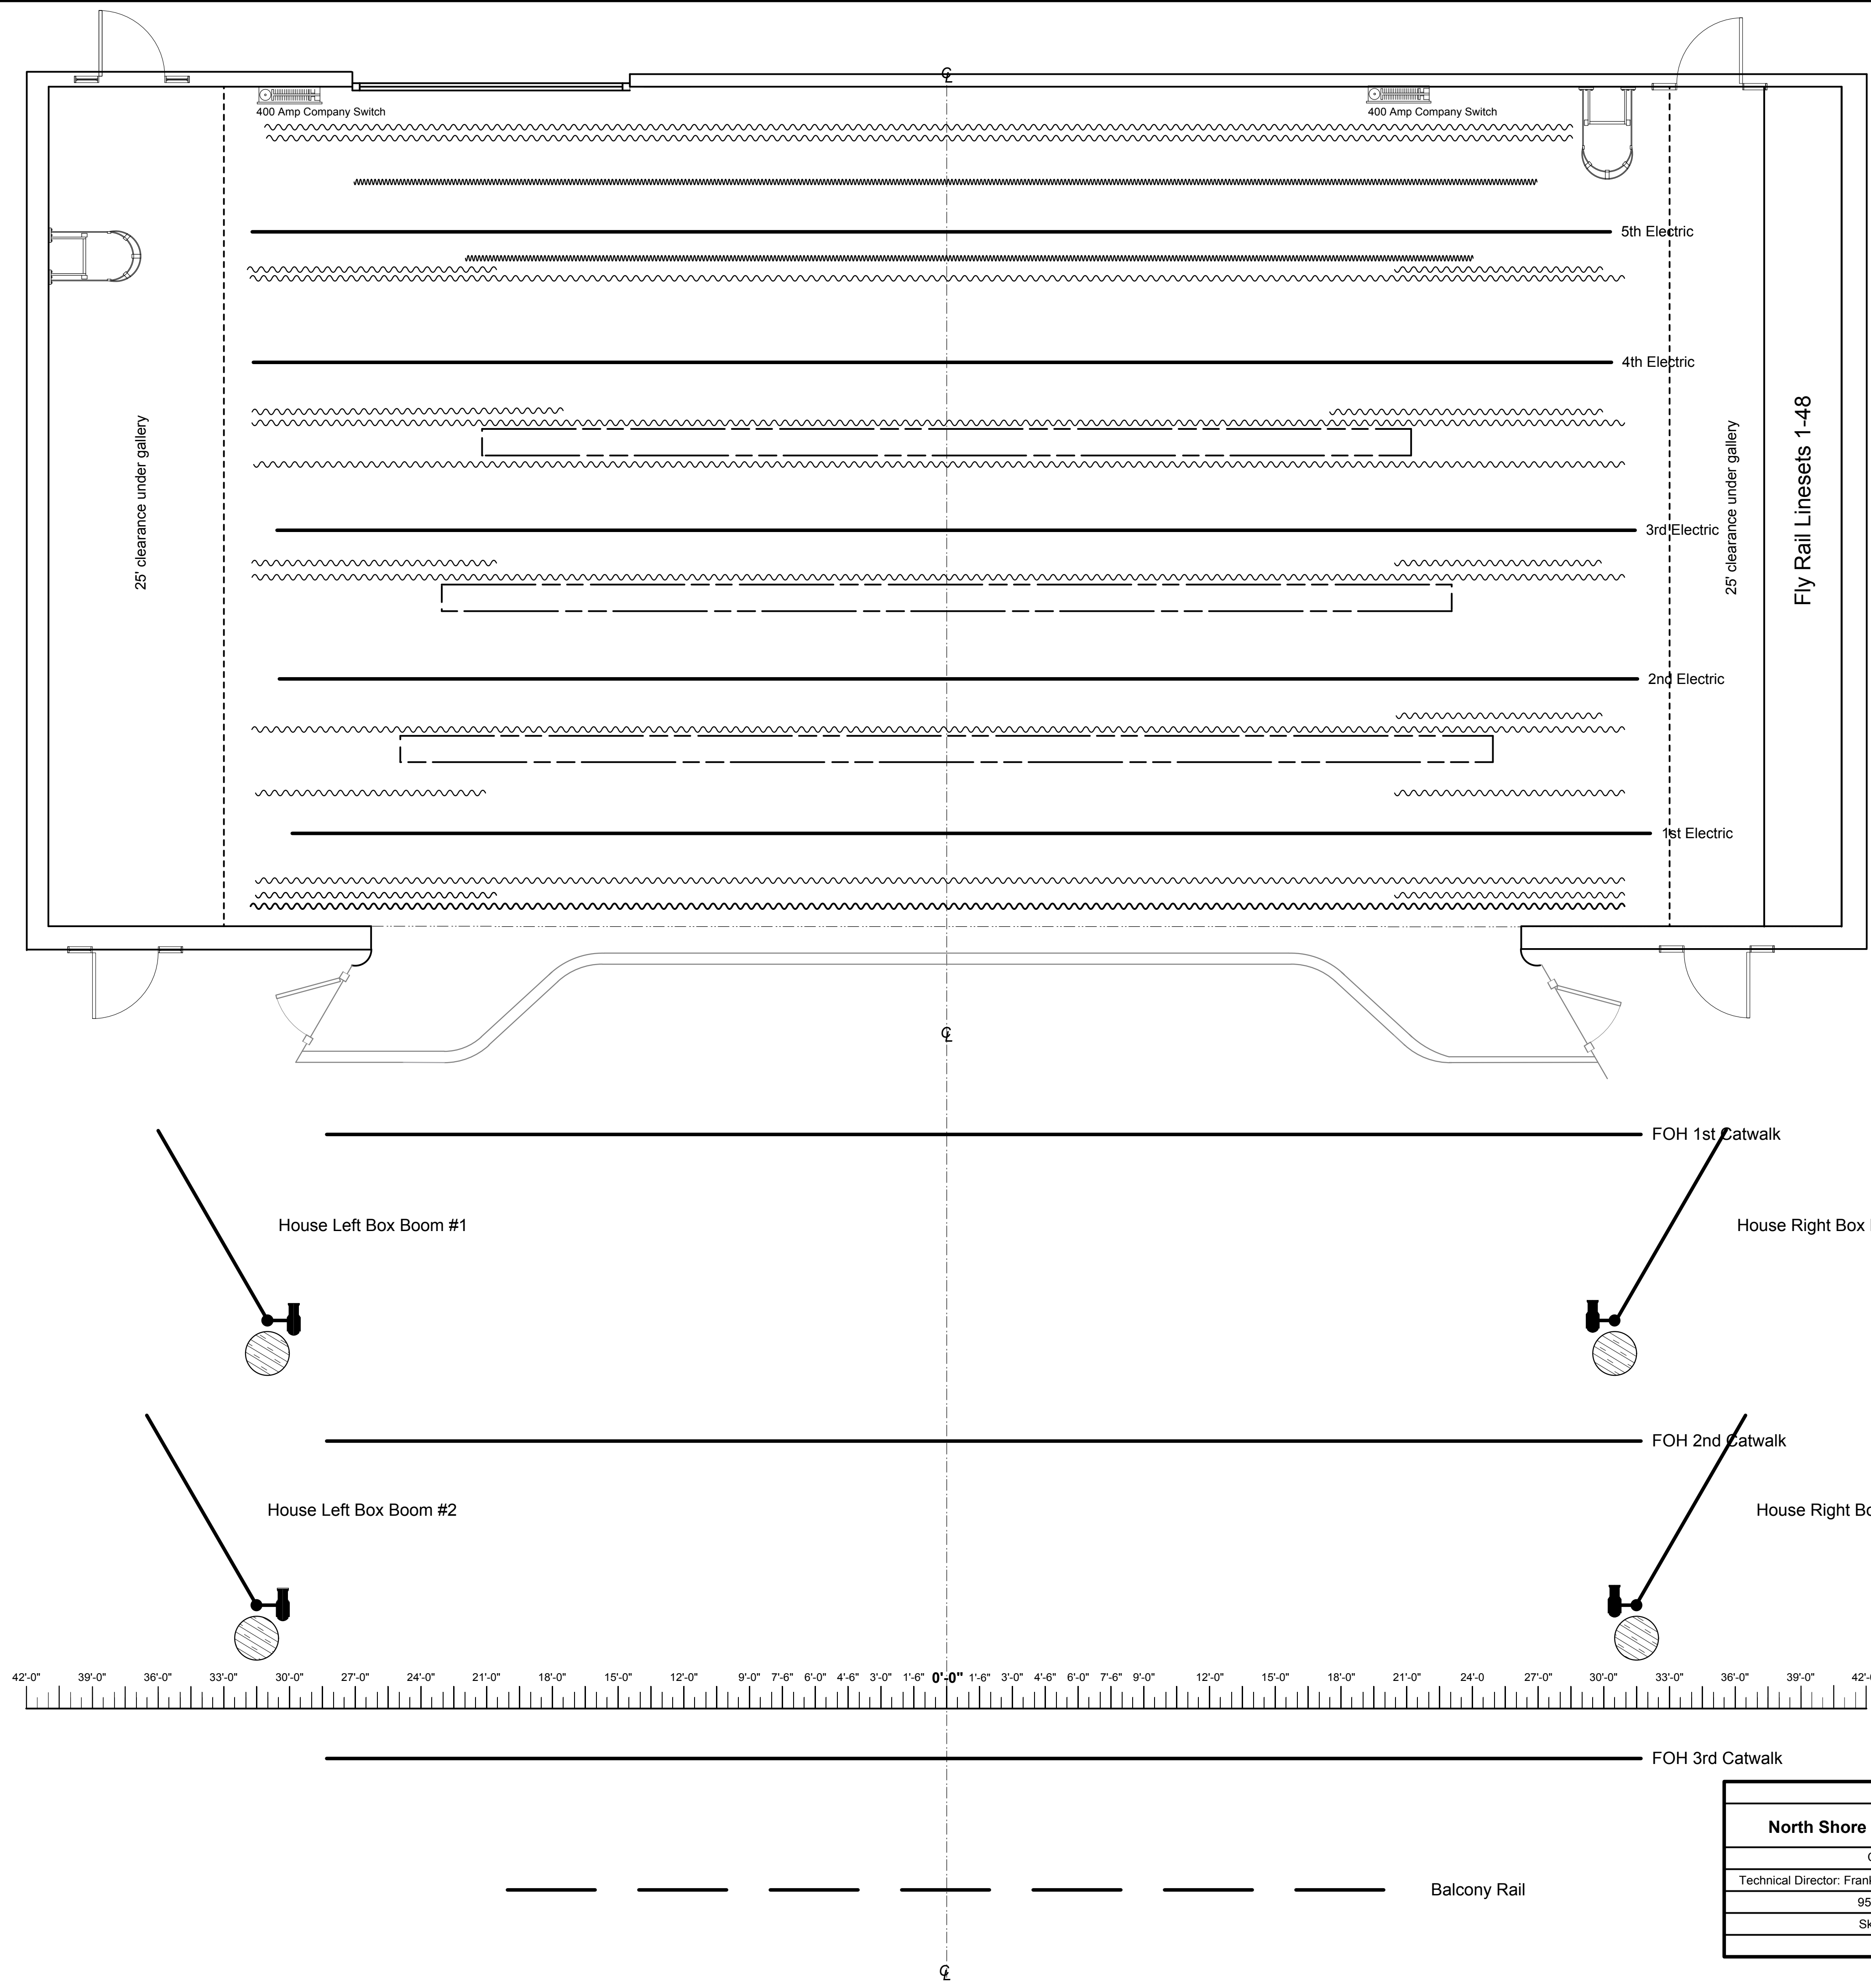

| Line # | Measurement | Trim | Purpose |
|--------|-------------|--------|-----------------|
| 48 | 30'-0" | | Black Out Truss |

| | | |
|---|----------------------------------|-------------------|
| North Shore Center for the Performing Arts in Skokie | | Drawing No. |
| Centre East Theatre Stage Plot | | 1 |
| Technical Director: Frank Rose | (847) 679 - 9501 Ext. 3012 | of 1 |
| 9501 Skokie Blvd. | Drawn By: Dustin L. Derry | Scale: 1/4"=1'-0" |
| Skokie, IL 60077 | Subject to change without notice | Revised: 5/15/04 |